


SECOND LEVEL LOFT

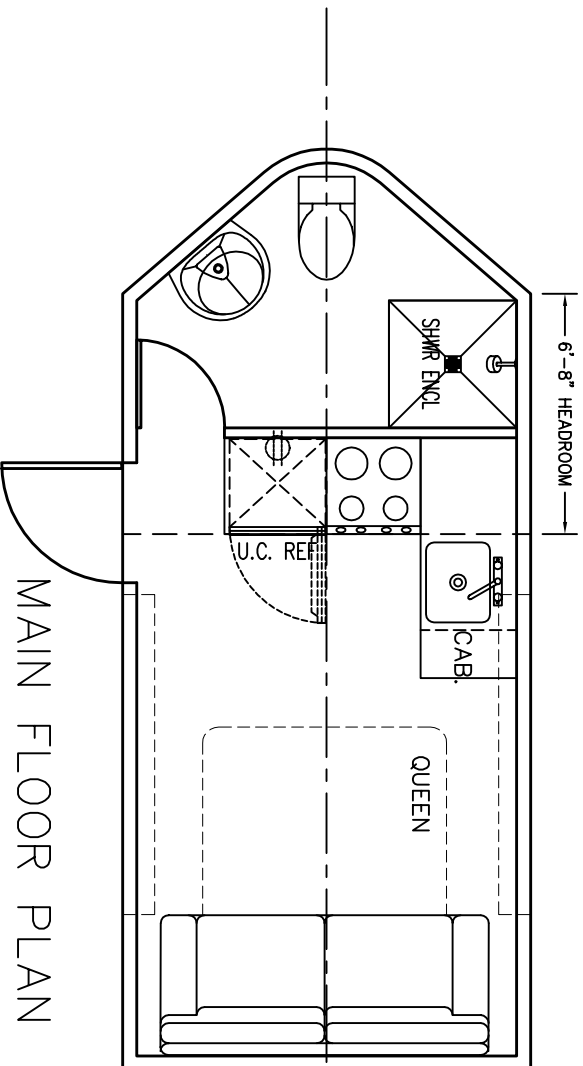

MAIN FLOOR PLAN

16A FLOOR PLAN  
LAYOUT

Drawn	JWL
Date	05.20.19
Scale	1/4"=1'-0"
Dwg. No.	P-16A

TINY HOMES 2 BUY  
TINYHOMES2BUY.COM  
ROYAL PALM BEACH, FL

JAMES W. LOESCHEN  
233 Greenwood Drive  
West Palm Beach, FL 33405  
561-832-6671