


SECOND LEVEL LOFT

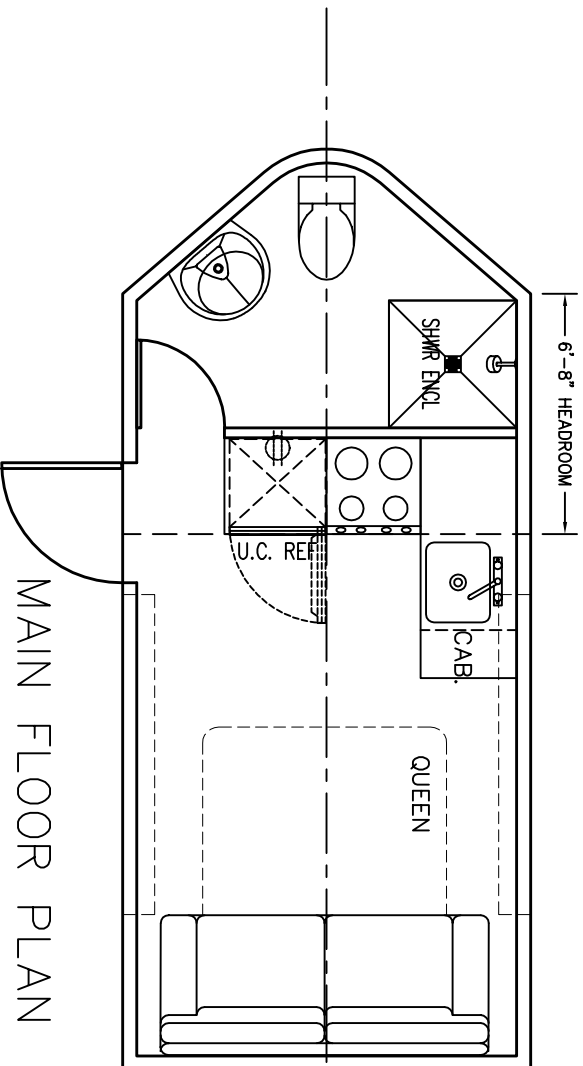

MAIN FLOOR PLAN

20A FLOOR PLAN
LAYOUT

Drawn	JWL
Date	05.20.19
Scale	1/4"=1'-0"
Dwg. No.	P-20A

TINY HOMES 2 BUY
TINYHOMES2BUY.COM
ROYAL PALM BEACH, FL

JAMES W. LOESCHEN
233 Greenwood Drive
West Palm Beach, FL 33405
561-832-6671